


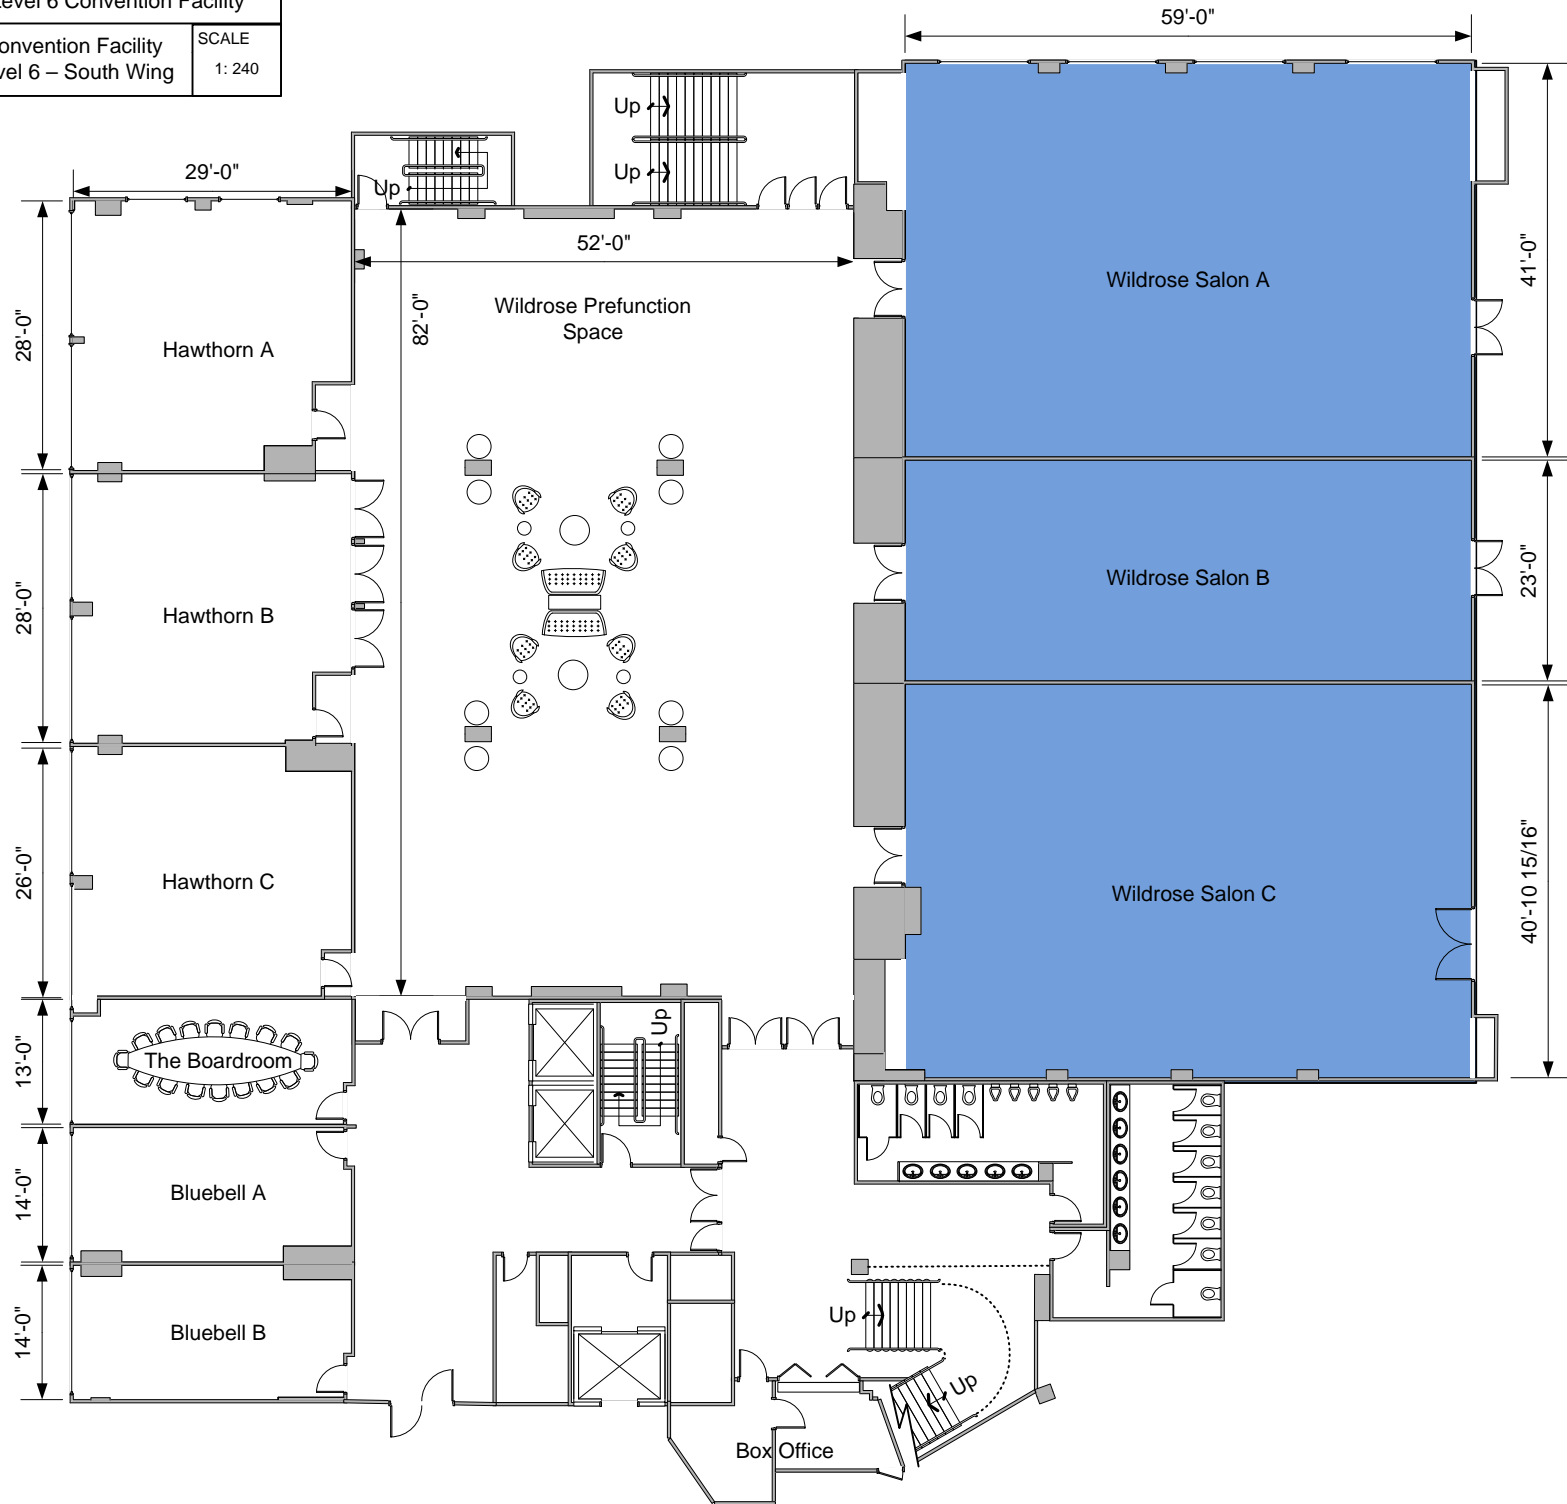

Level 6 Convention Facility


Convention Facility
Level 6 – South Wing

SCALE
1: 240





Wildrose Salon A	
Convention Facility Level 6 – South Wing	SCALE 1:96

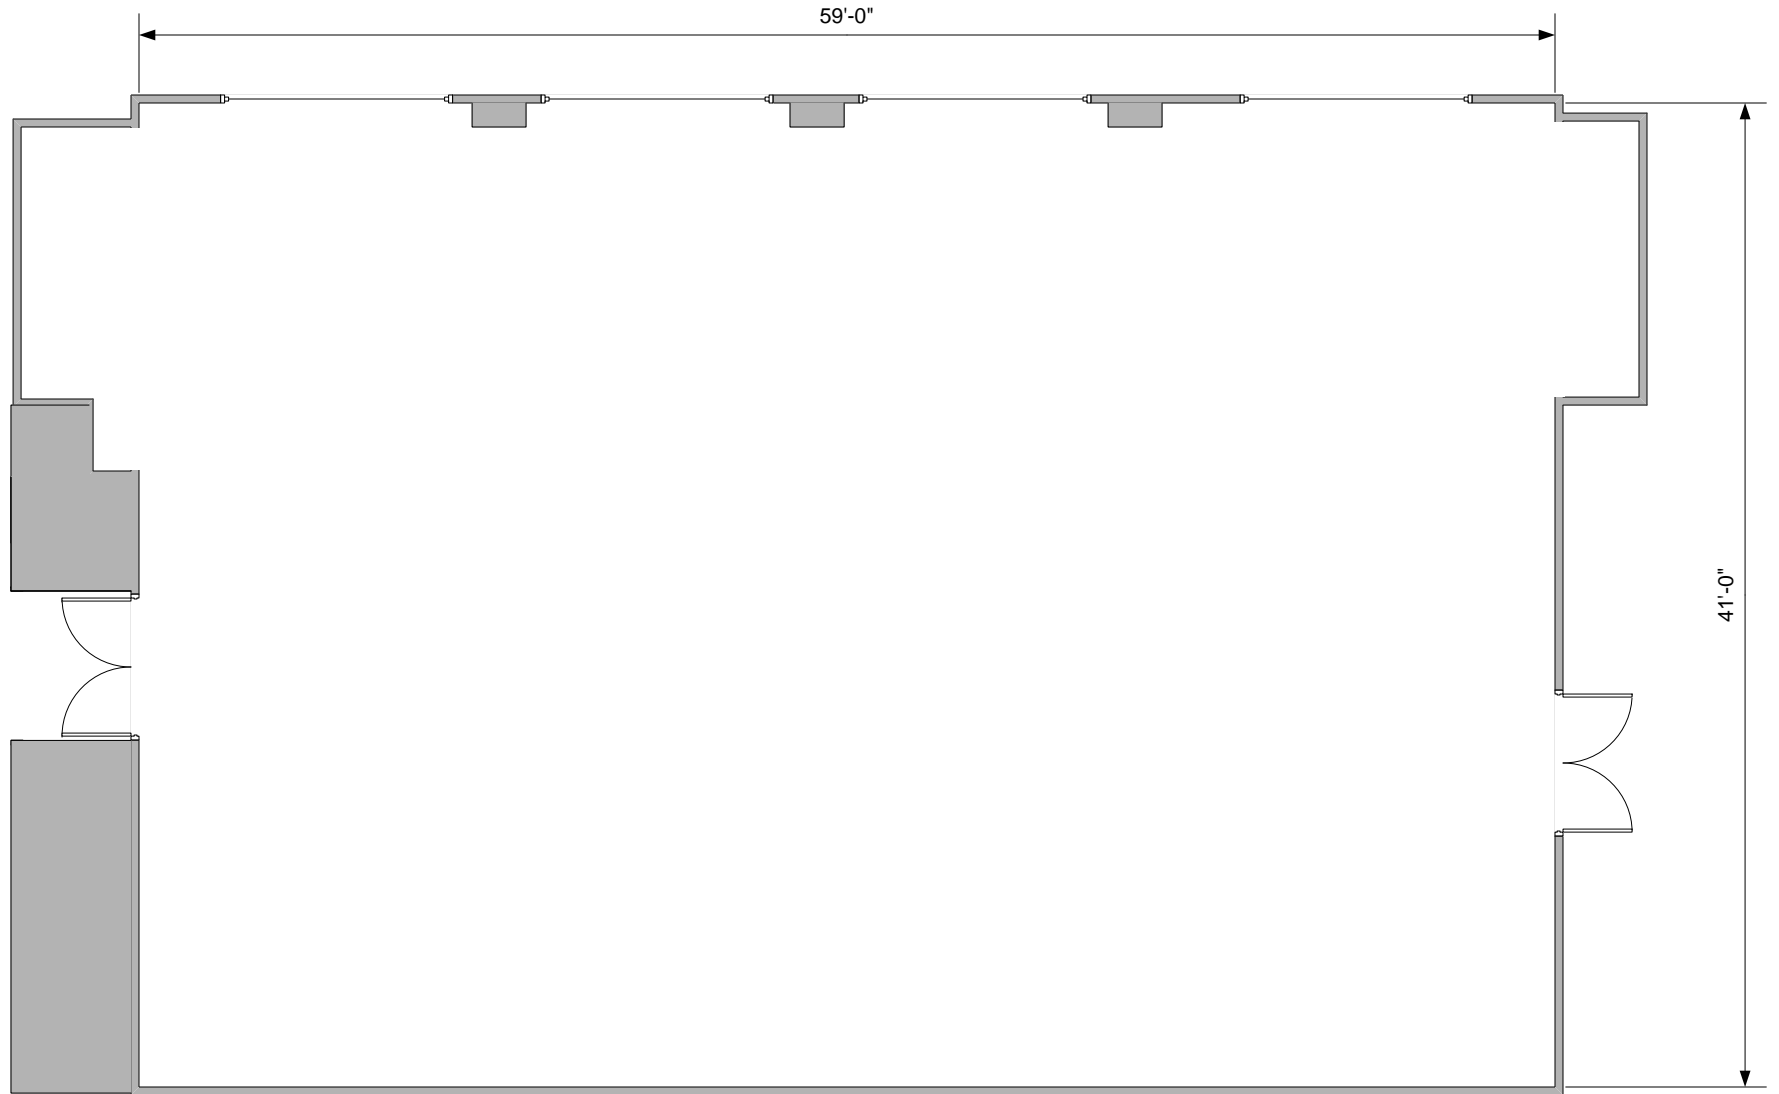




Wildrose Salon B

Convention Facility
Level 6 – South Wing

SCALE
1:96

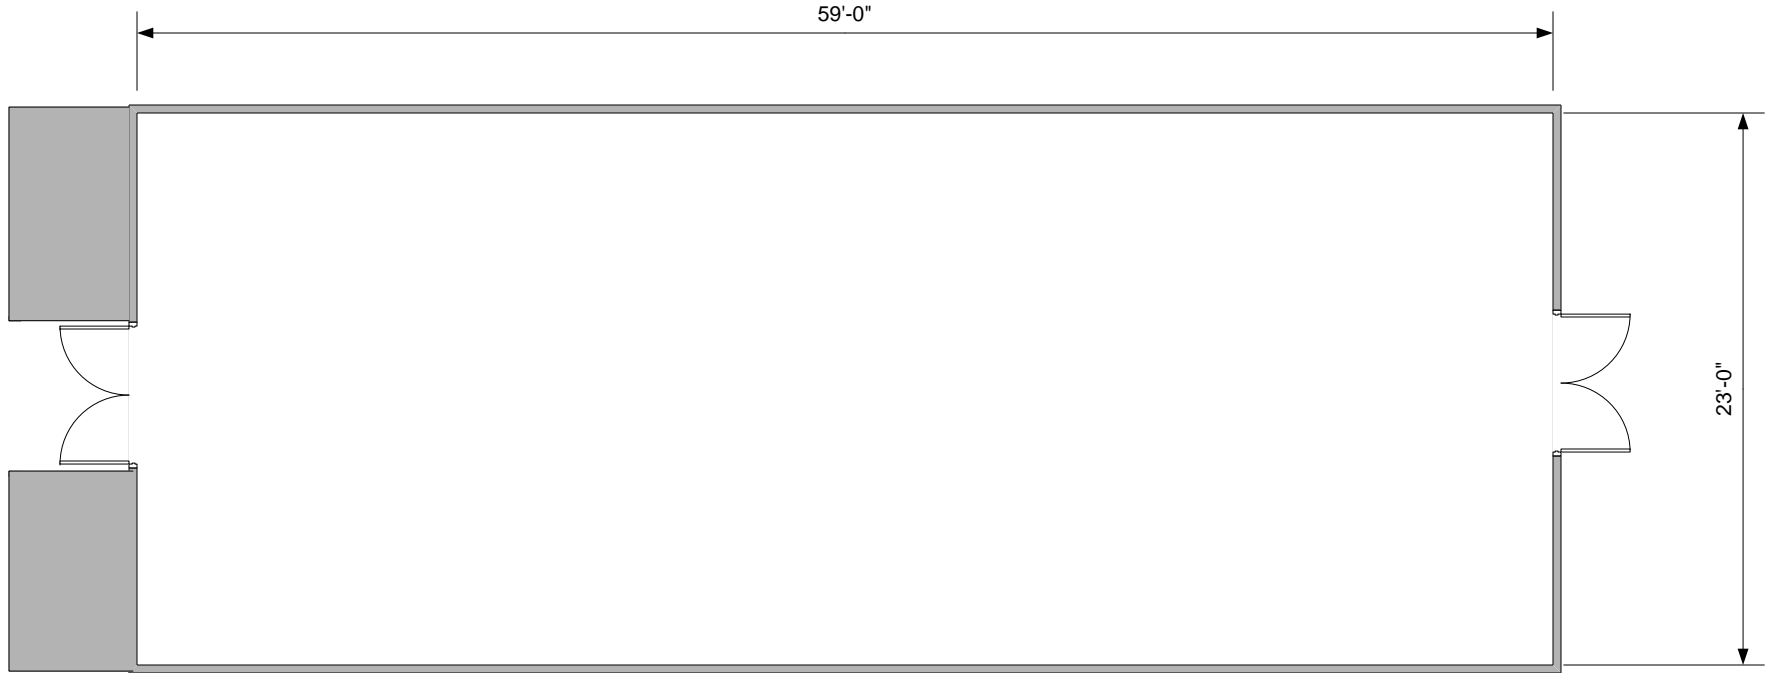



Wildrose Salon C	
Convention Facility Level 6 – South Wing	SCALE 1: 96





Wildrose Salon A + B


Convention Facility
Level 6 – South Wing

SCALE
1: 125





Wildrose Salon B + C	
Convention Facility Level 6 – South Wing	SCALE 1: 125

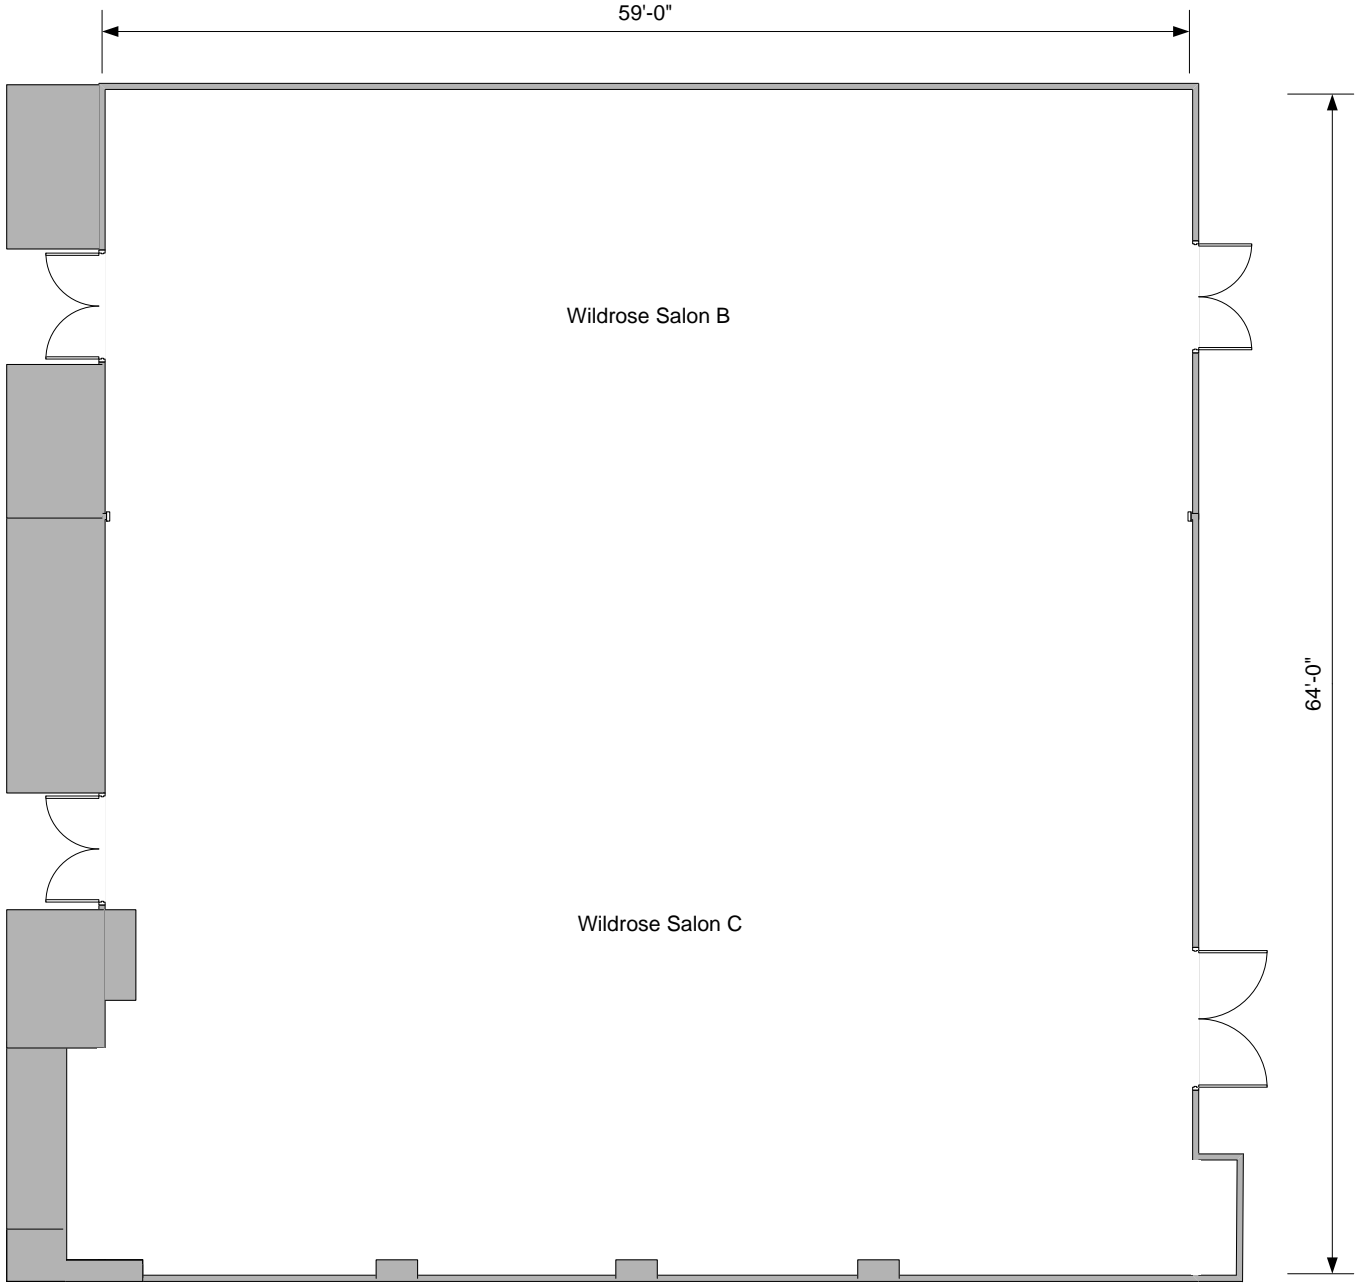



Wildrose Salon A + B + C	
Convention Facility Level 6 – South Wing	SCALE 1:125

